


THE PROPOSAL: SPORTS BLOCK




Astist Impression of Sports Block Entrance

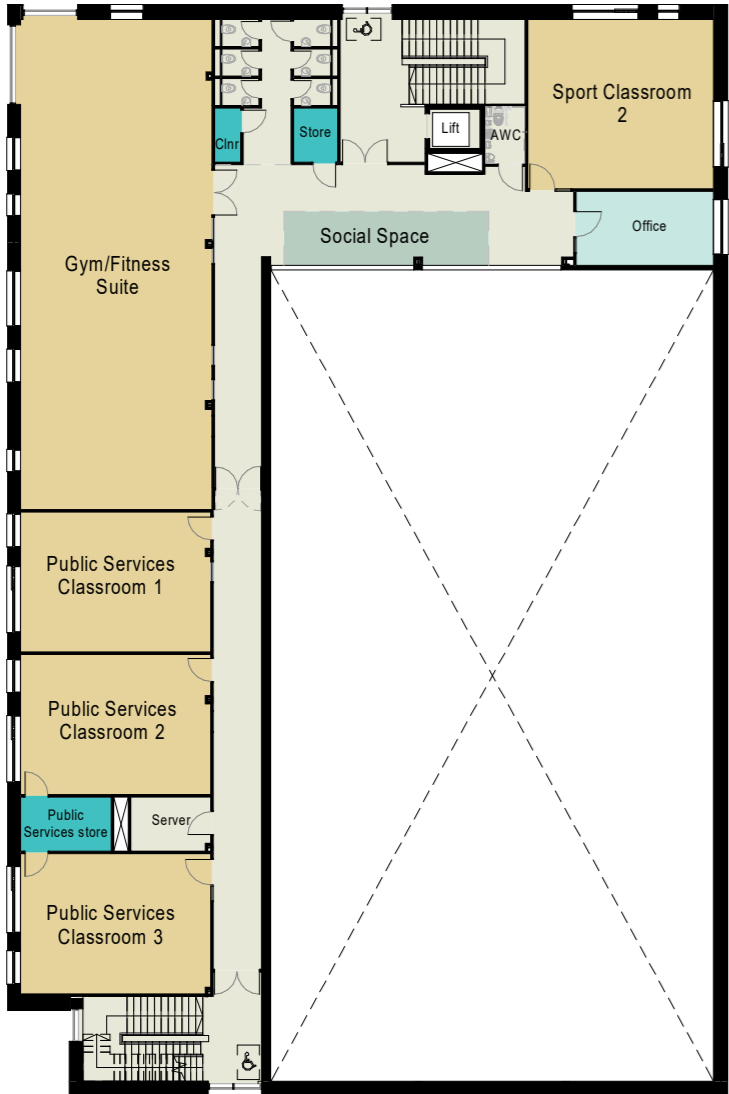

First Floor



South Elevation

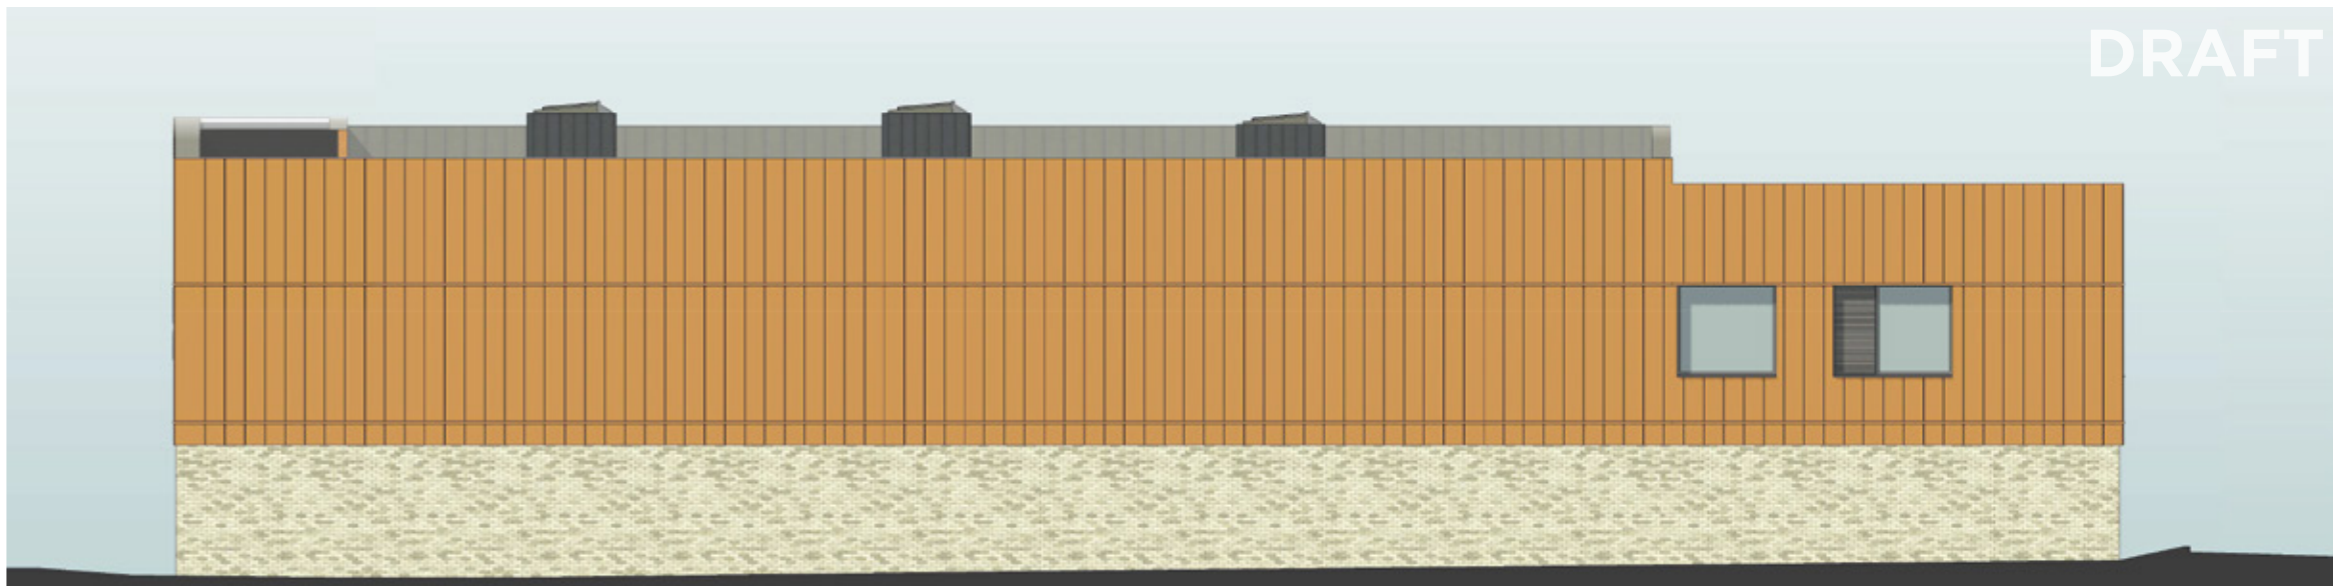

North Elevation




East Elevation



West Elevation



Ground Floor

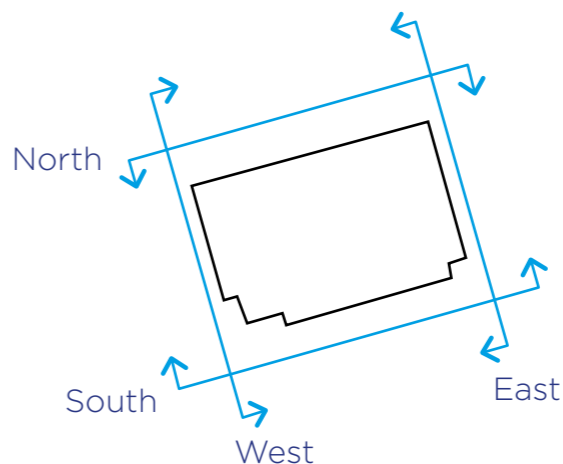

Key Plan