



THE PROPOSAL: CONSTRUCTION BLOCK



Astist Impression Construction Block from College East Entrance

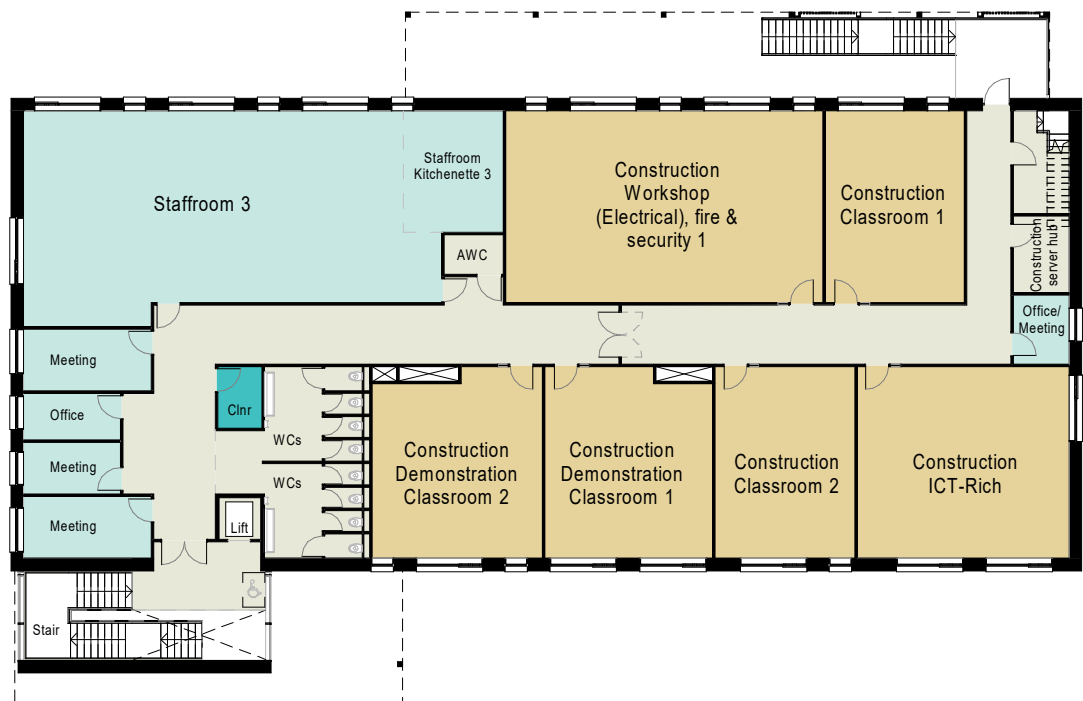

First Floor

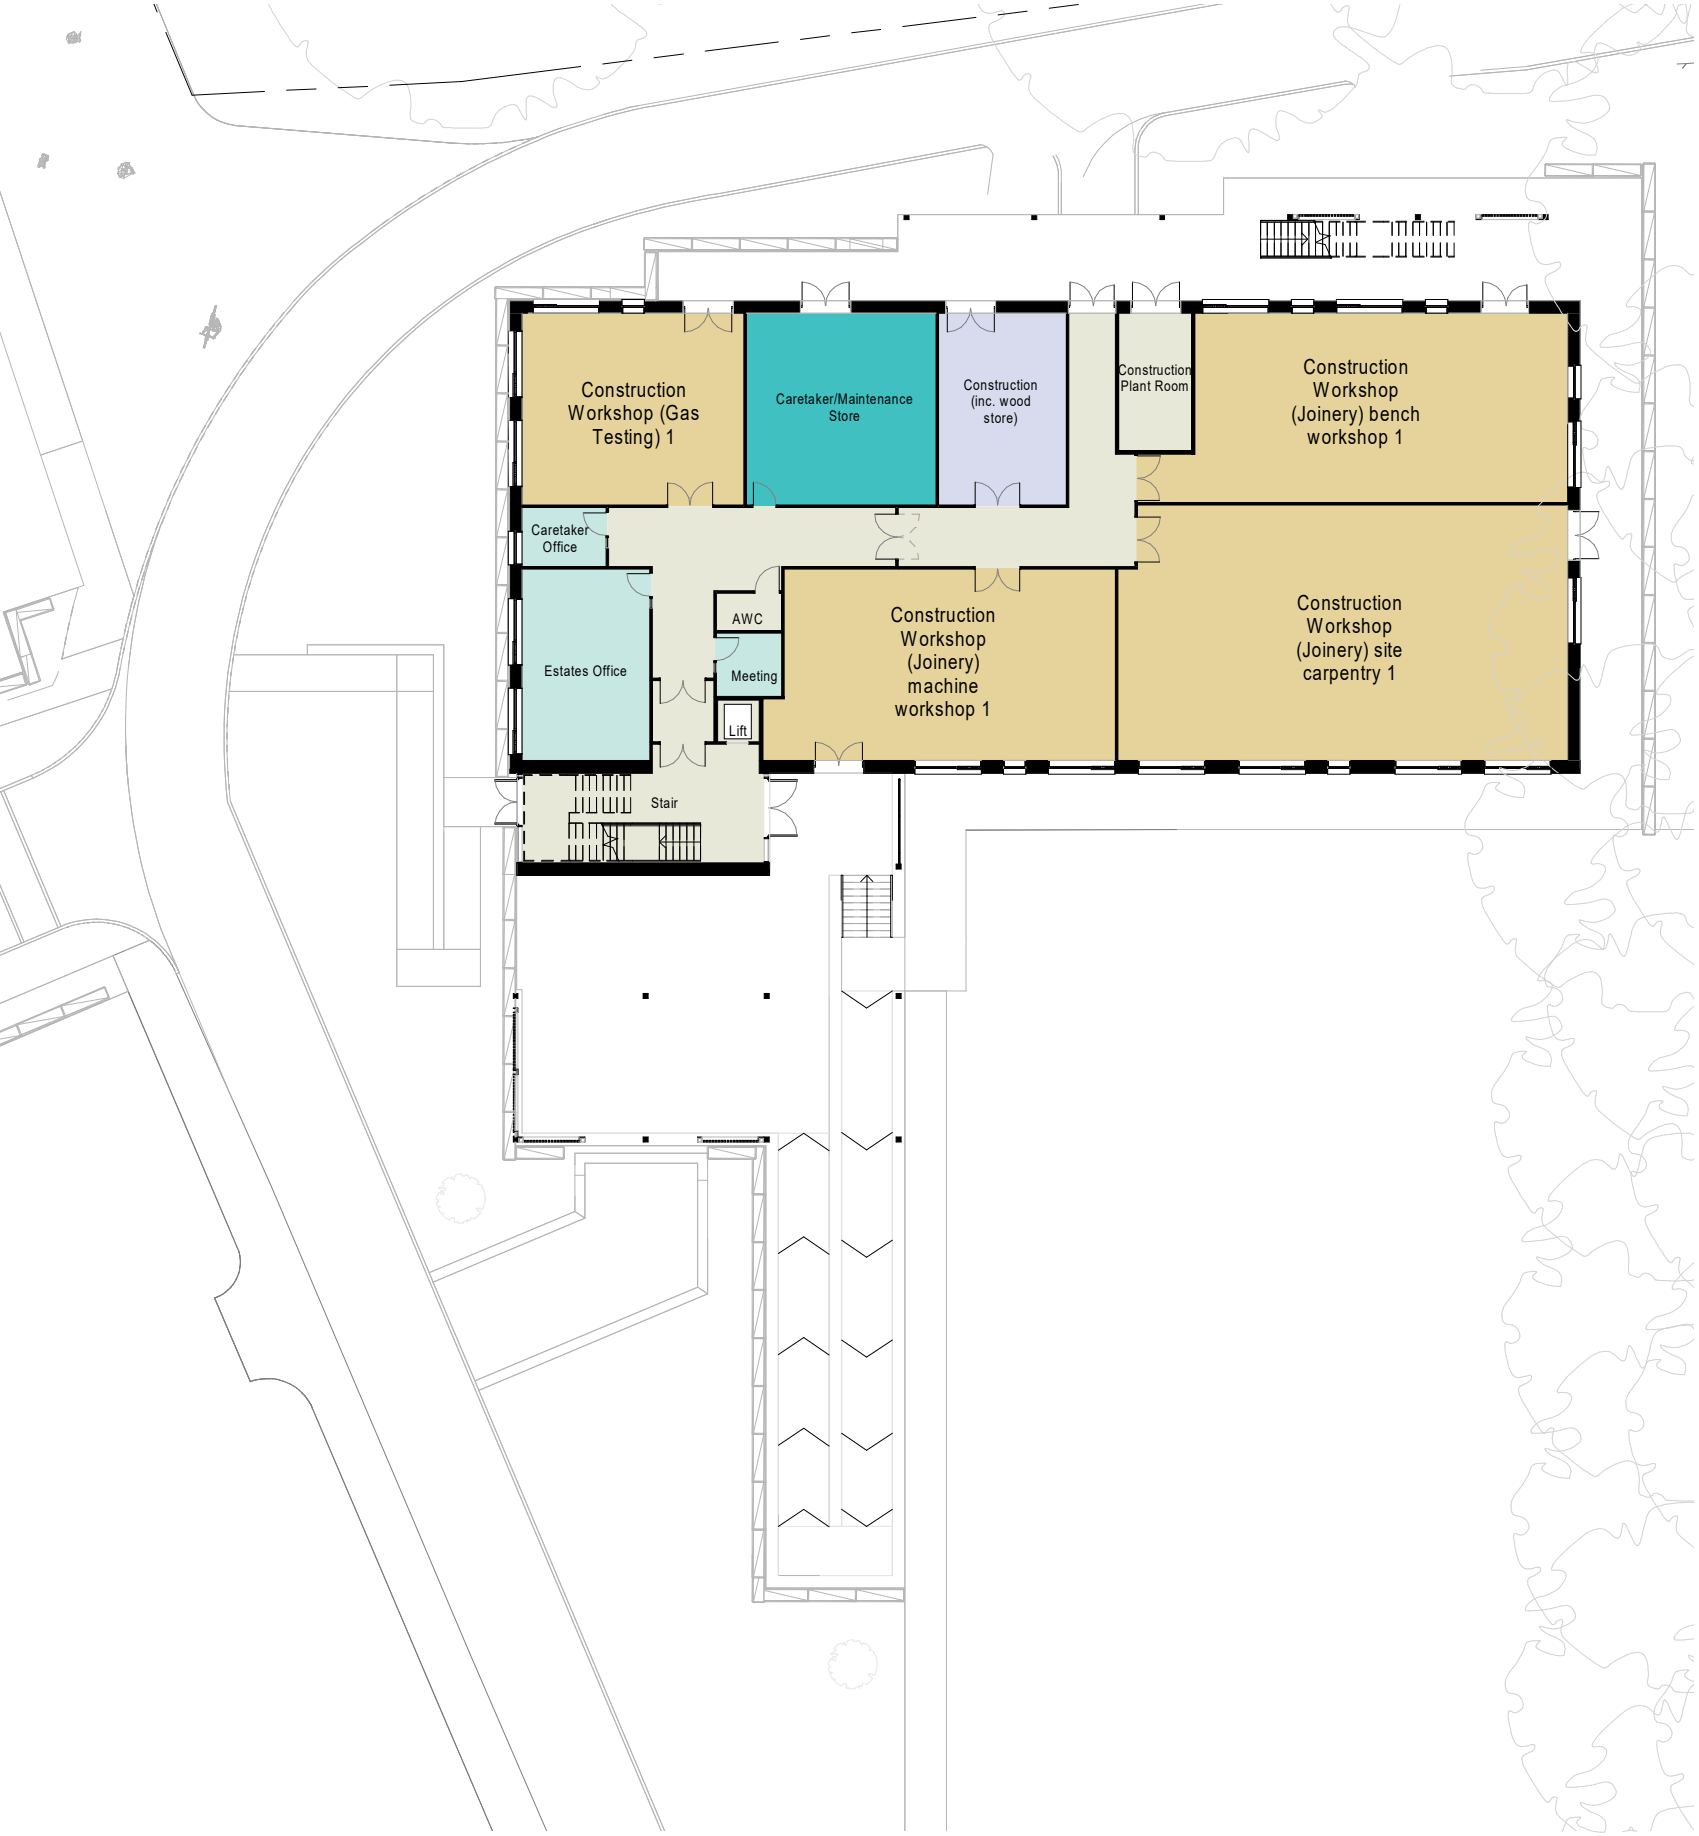

Ground Floor



South Elevation





North Elevation



East Elevation



West Elevation

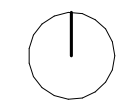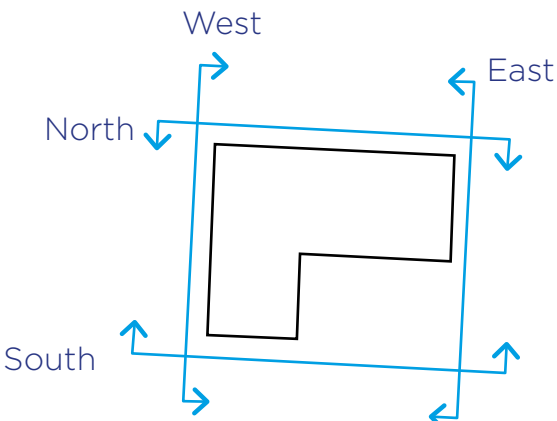

Key Plan